



## 600 mm Hume Pipe Culvert

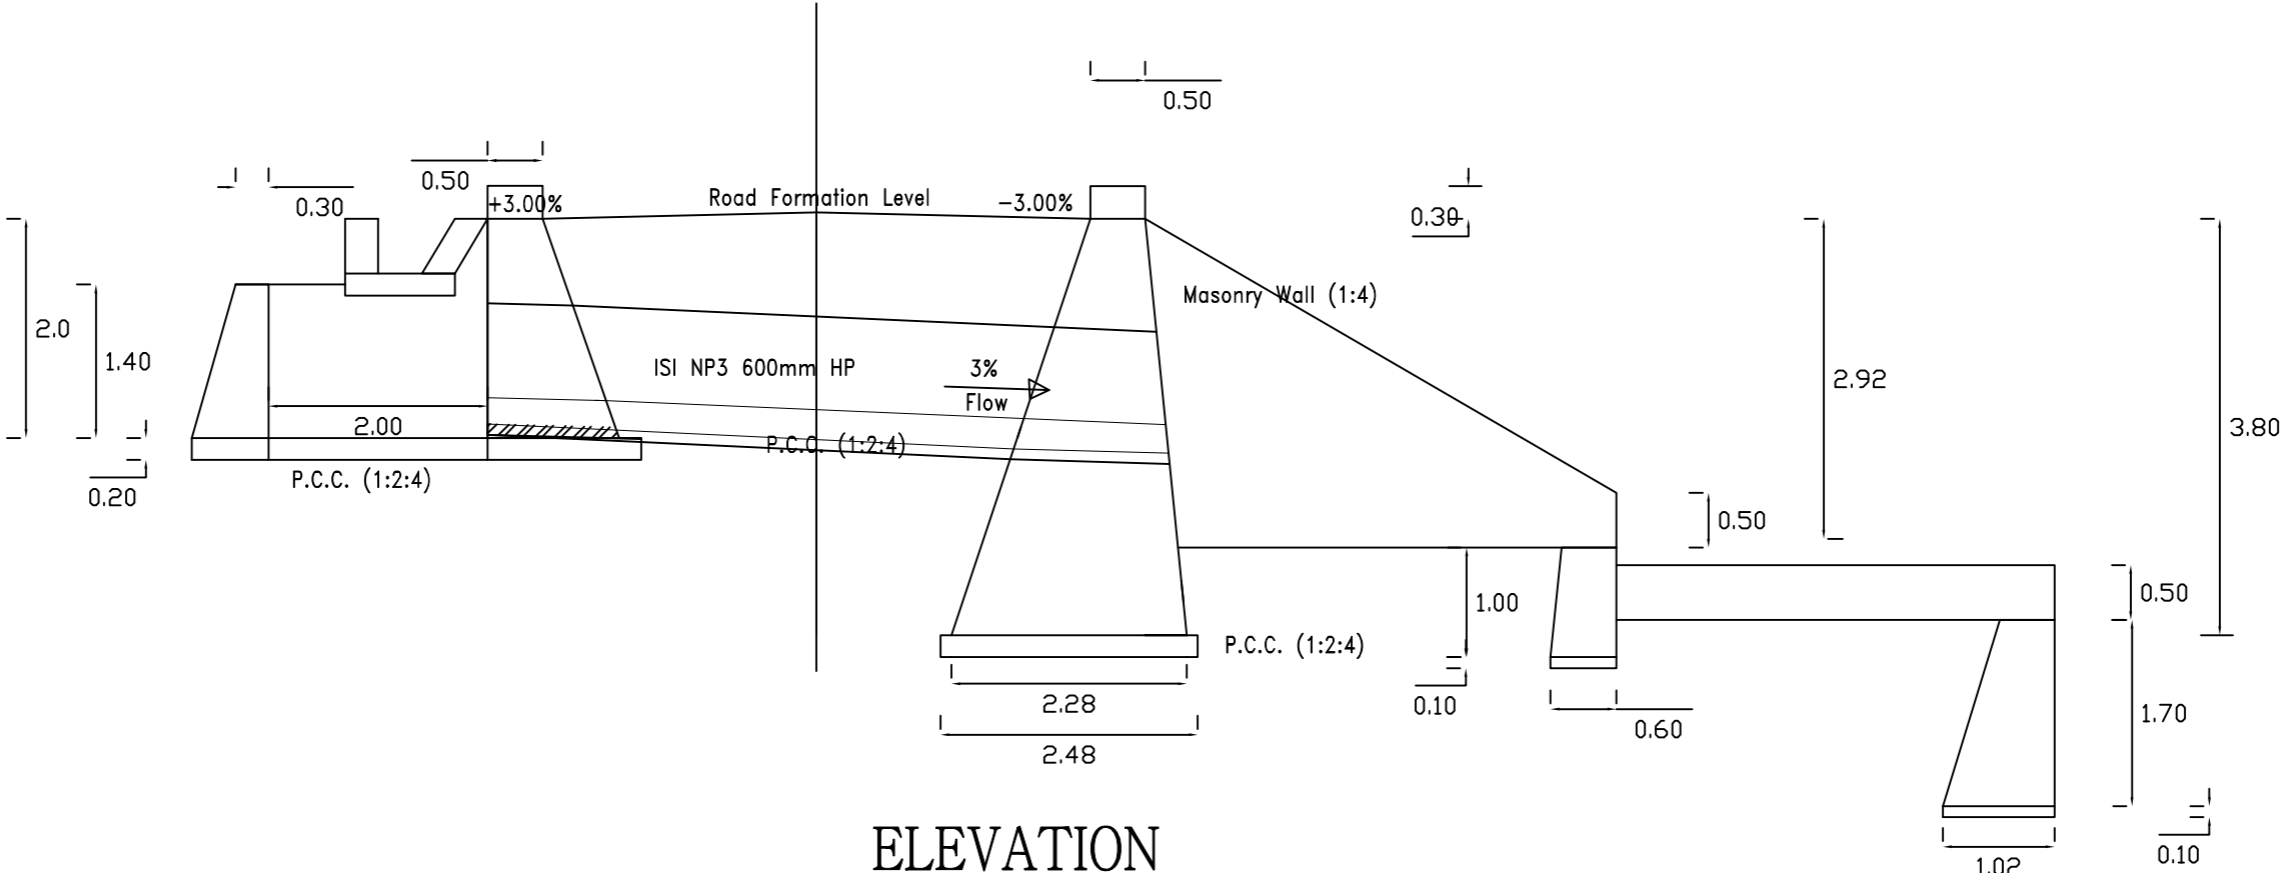

## ELEVATION

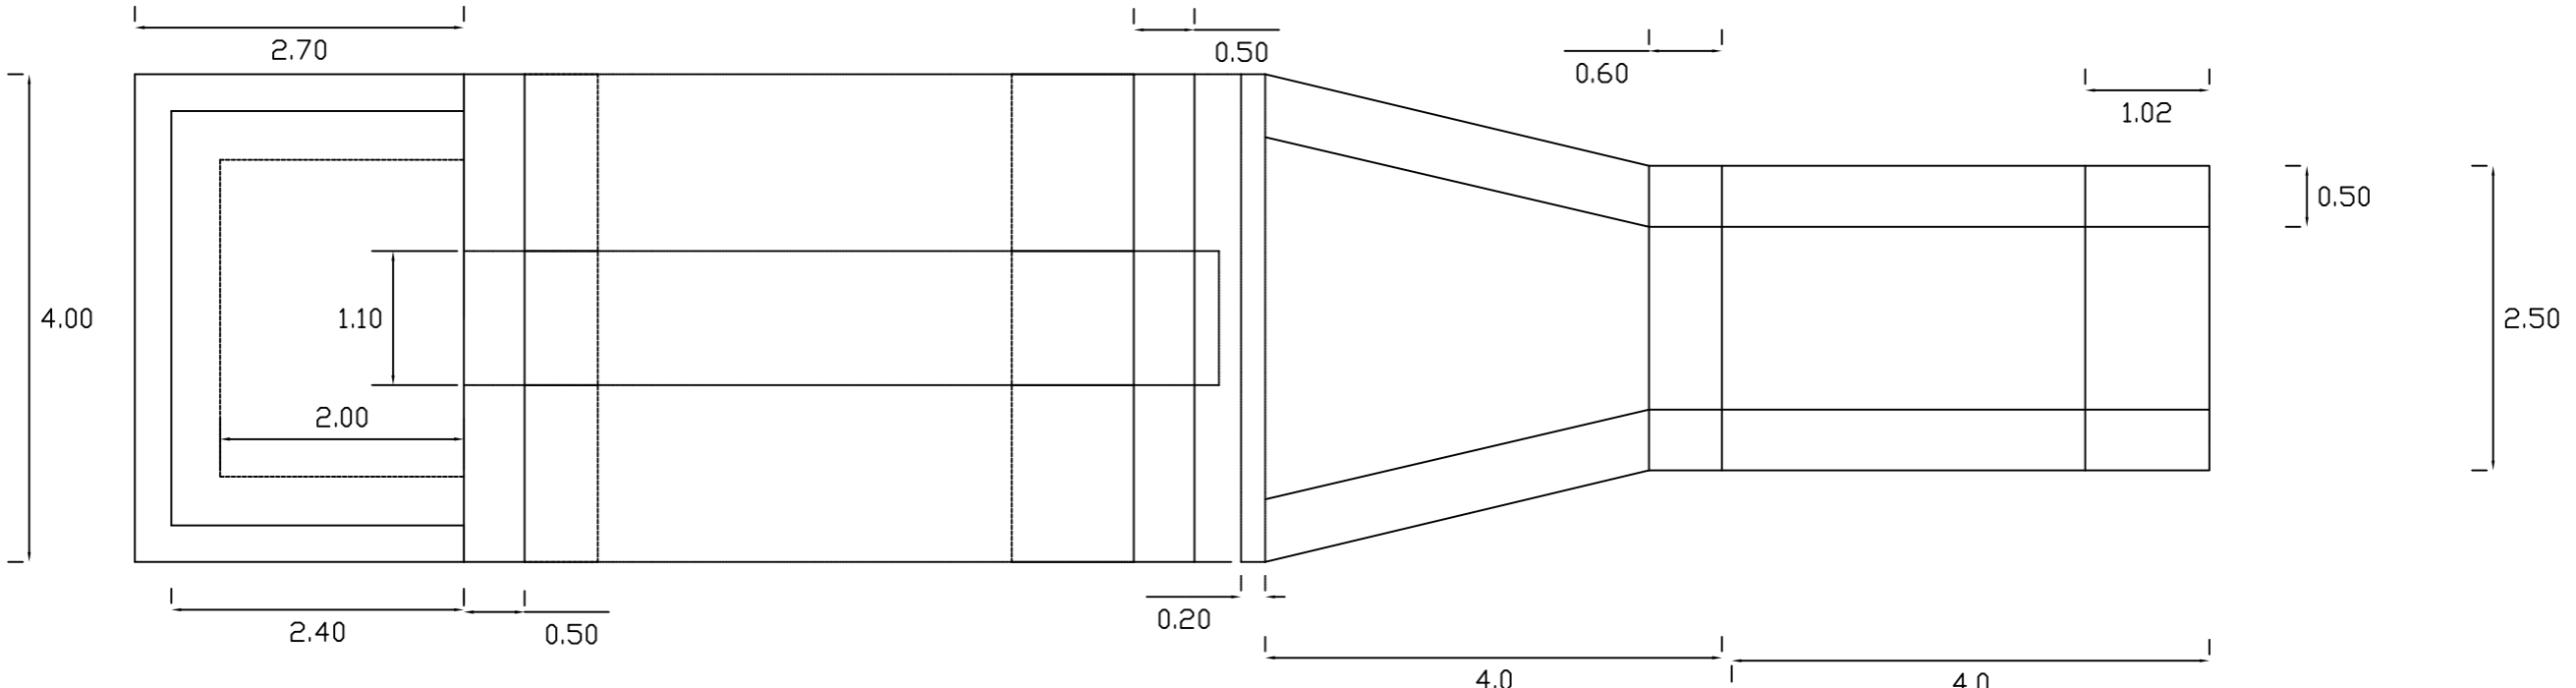

## PLAN